




PLAN SHOWING THE PROPOSED EXISTING GROUND, FIRST & SECOND FLOOR BUILDING BELONGS TO: "DELHI WORLD SCHOOL" SITUATED AT D.NO:-6-112/2, MIRYALAGUDA ROAD , THUNGA PADU (V) MIRYALAGUDA MANDAL, NALGONDA DISTRICT, T.S

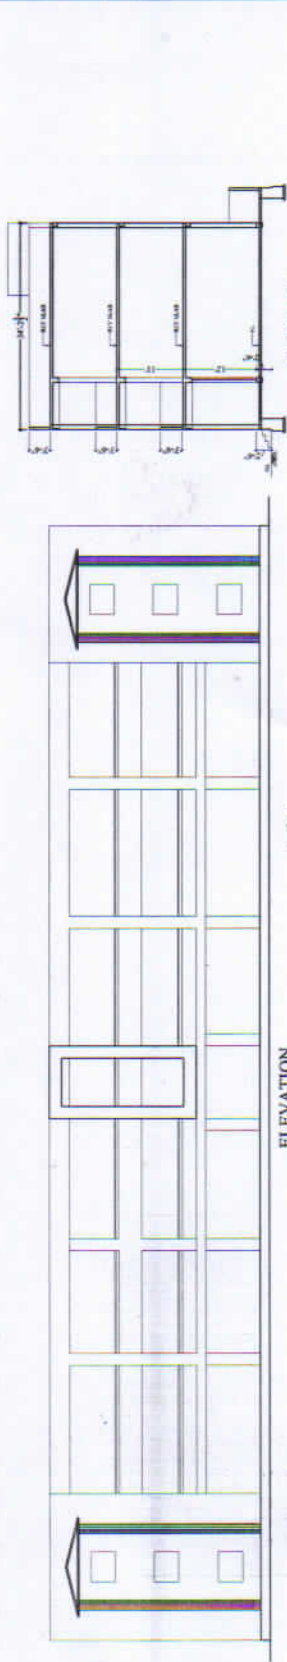


ELEVATION

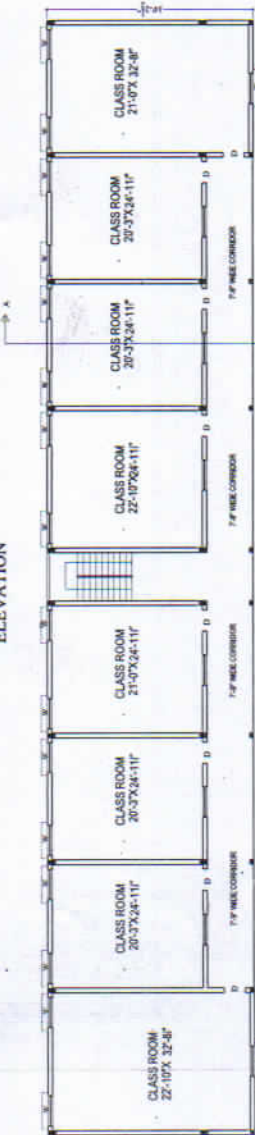

SECOND FLOOR PLAN

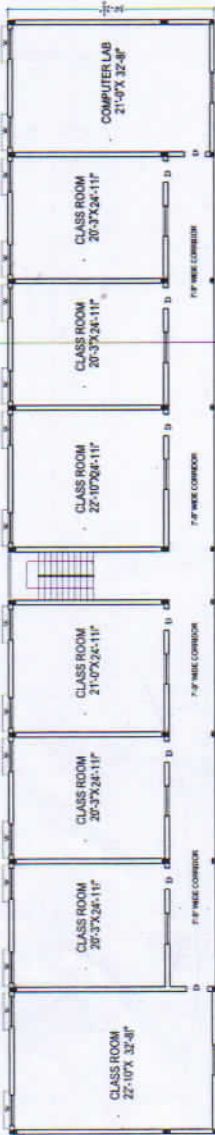

FIRST FLOOR PLAN

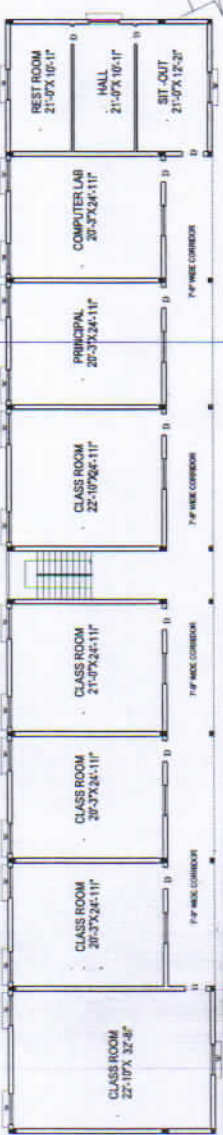


GROUND FLOOR PLAN



LOCATION MAP

PLAY GROUND
2 ACRES AND 31.75 GUNTAS

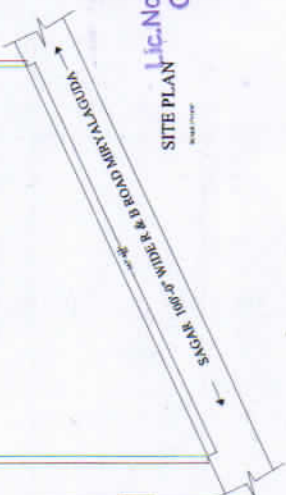

SITE PLAN

SPECIFICATIONS:

FOUNDATION & BASEMENT : CRS IN CM
SUPER STRUCTURE : BRICK IN CM
COLUMNS, BEAMS, LENTELS, SLAB, FOOTINGS : R.C.C
STAIR CASE & CHAJJAS : C.M
PLASTERING : MARBLE
FLOORING : M.T. WOOD
DOORS : M.T. WOOD
WINDOWS : M.T. WOOD STEEL & GLASS

AREAS :-

TOTAL PLOT AREA - 2 ACRES 37.5 GUNTAS
EXISTING BUILDING - 6300 SQ.SFT / 5.75 GUNTAS
GROUND FLOOR AREA - 6300 SQ.SFT
FIRST FLOOR AREA - 6300 SQ.SFT
SECOND FLOOR AREA - 6300 SQ.SFT
TOTAL AREA - 18900 SQ.SFT

SCHEDULE OF OPENINGS:

OPENINGS	REFERENCE :
DOOR	☐
WINDOW	☐
TO BE CONNECTED	☐
TO BE DISCONNECTED	☐

N

SCALE : 1"=40'

SIGNATURE OF ENGINEER:

MD. TAUSEEF ALI
Lic.No: 21/SUR-I/TP10/CHMCI/
Opp: L.B.Nagar Circle Office,
Saroonagar, Hyderabad.
Cell: 9000517877